

Key:

Permanent Acquisition

Date:

Executed by **Bristol Airport Limited** acting by a director and a director/secretary:

Director

Director

Notes:

Coordinate System: British National Grid
Projection: Transverse Mercator
Datum: OSGB 1936

Location:

A38, Lulsgate Bottom, North Somerset, BS40 9XA

Coords: 351,352 165,725

Scheme Name:

A38 Land Referencing


Drawing Name:

Map referred to in the Bristol Airport Limited (Land at A38 and Downside Road) Compulsory Purchase Order 2020

Drawing No: 194590_PLN_CPO_306.1_D

Rev	Date	Description
-	22.07.2020	First Issue
D	24.07.2020	Amendment to Template and Plot
B	30.07.2020	Plot Amendments
C	14.08.2020	Plot Amendments & Renumbering

Drawn:	PR
Approved:	OK
Sheet No:	1 of 1
Sheet Size:	A3

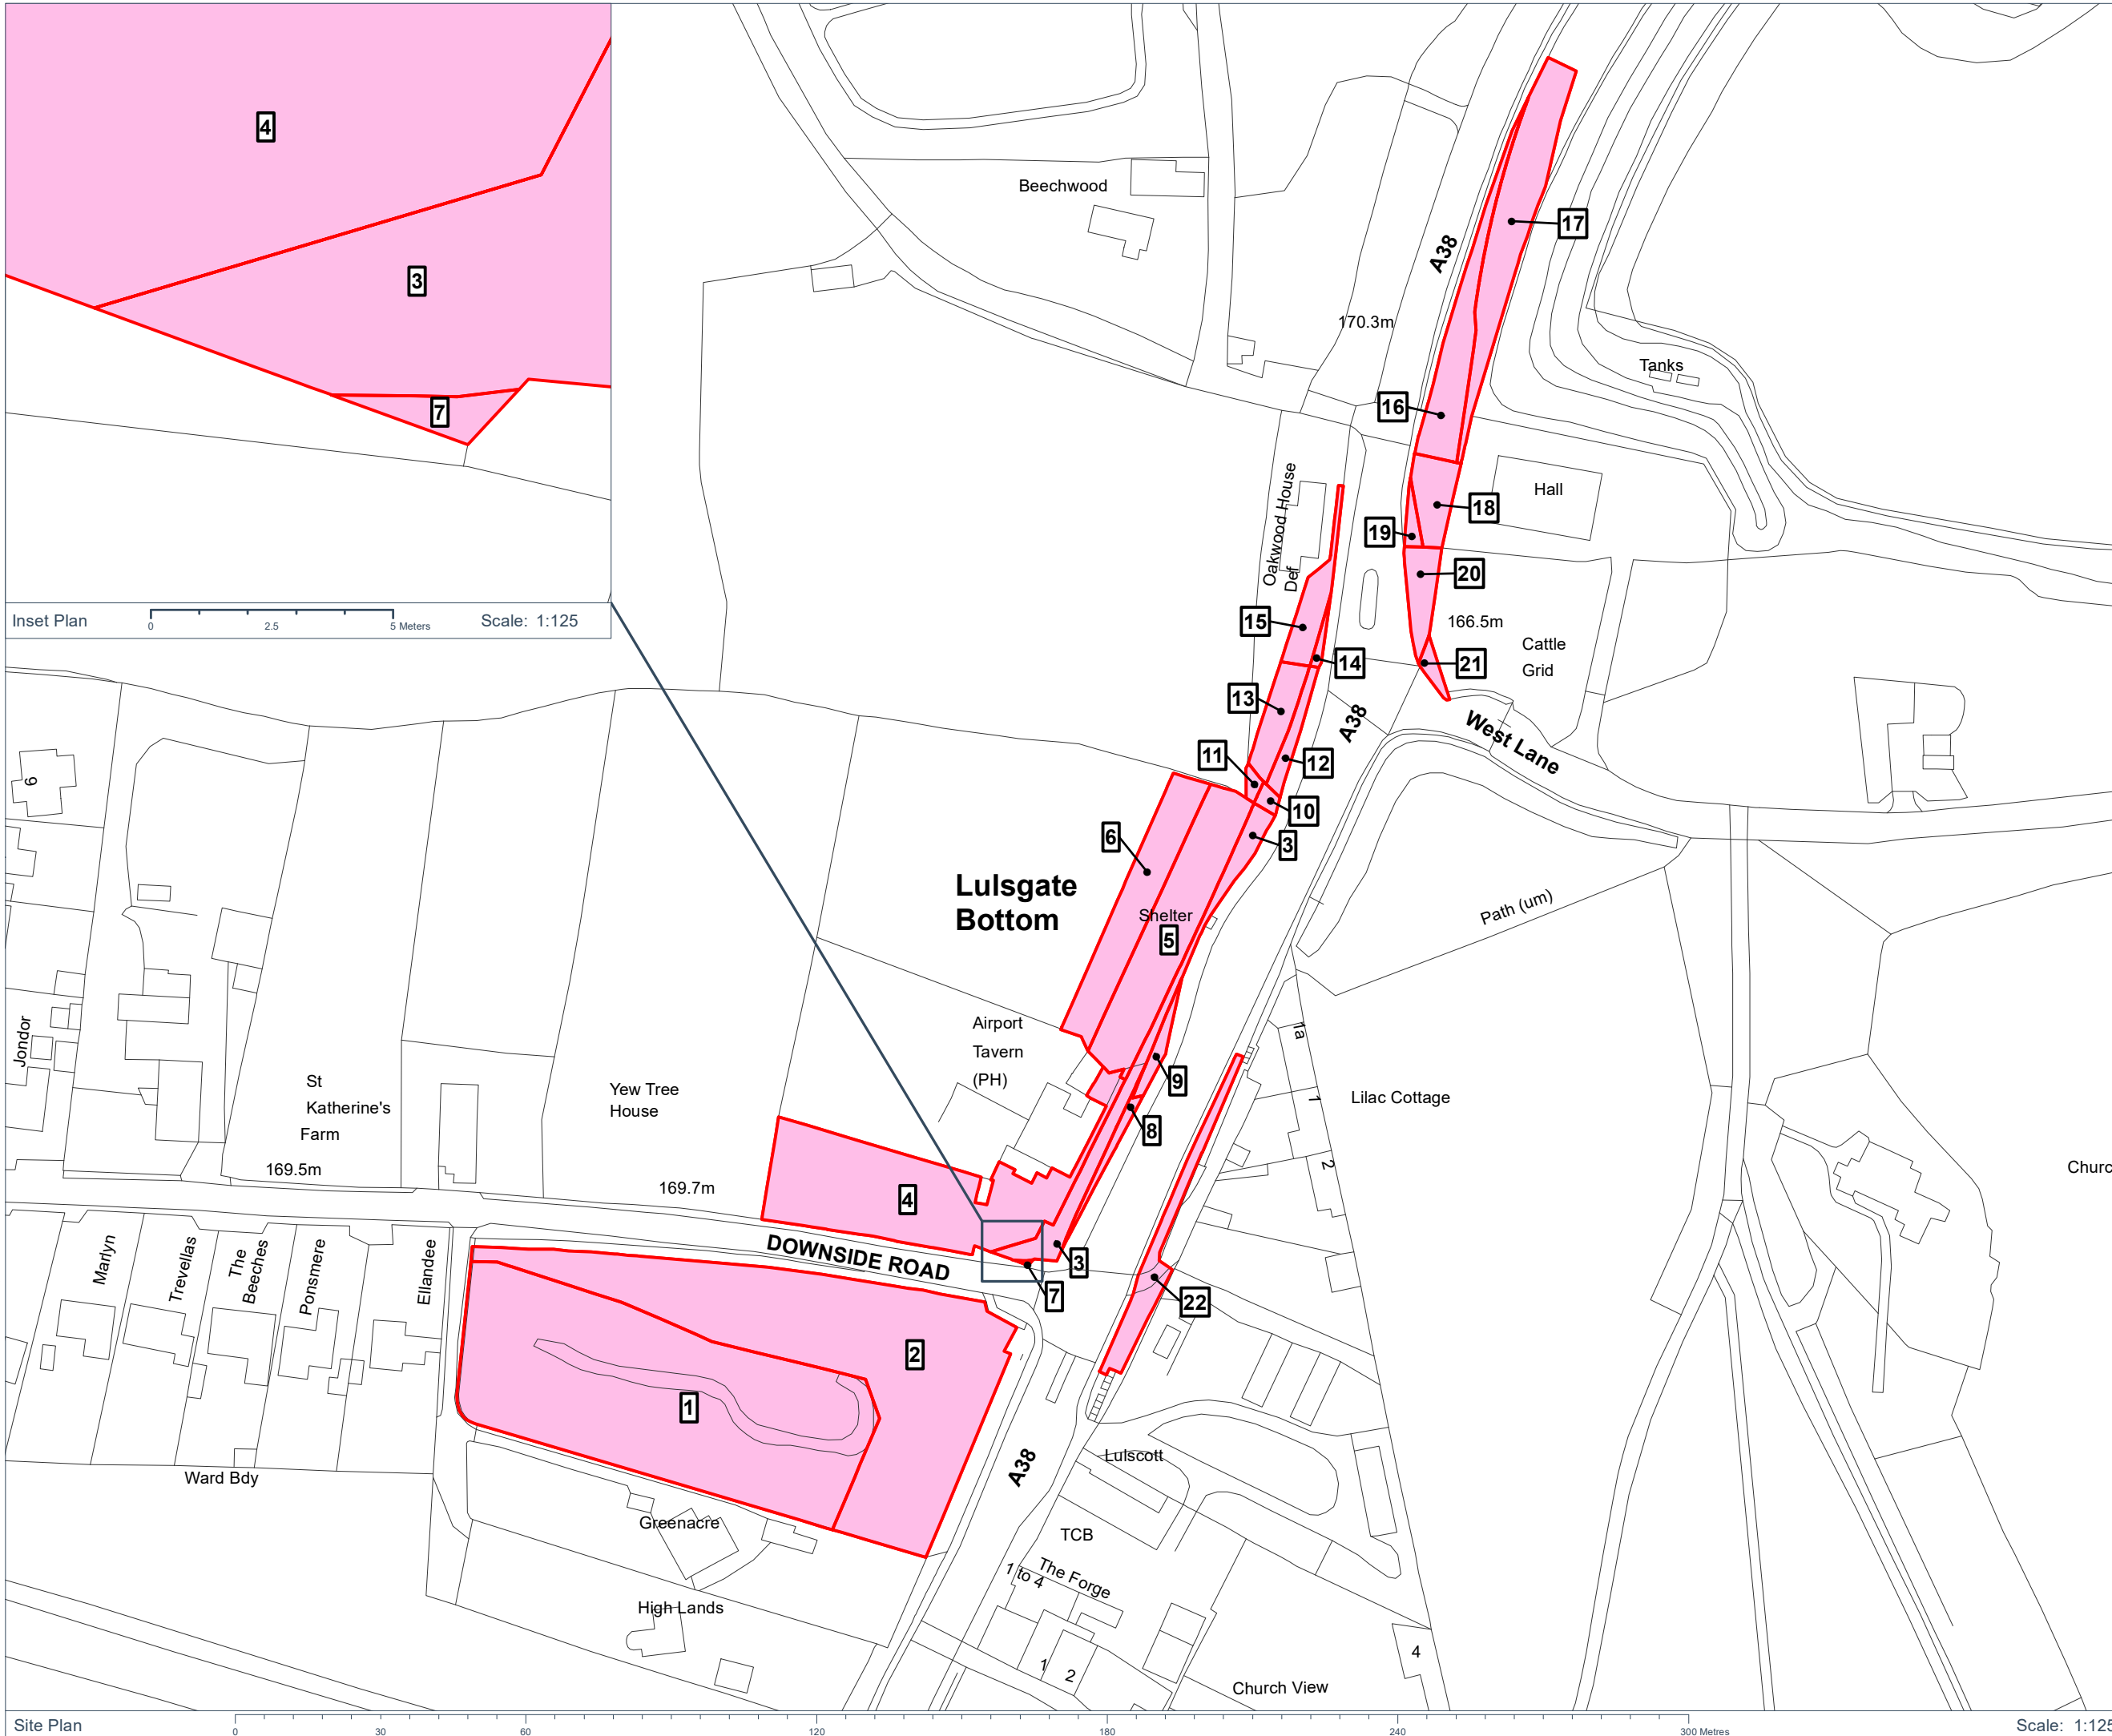

Drawing Location: C:\Users\luis.mendes\Documents\Dalcour Maclaren\A38 Land Referencing - Geomatics\01 DM Plans\20200807_194590_CPO_Land_Plans_v4.mxd