


Key:
 Permanent Acquisition

Date:
 Executed by **Bristol Airport Limited** acting by a director and a director/secretary:

Director
 Director 
 DocuSigned by:
 BD90D3378BEC434...

Notes:
 Coordinate System: British National Grid
 Projection: Transverse Mercator
 Datum: OSGB 1936

Location:
 A38, Lulsgate Bottom, North Somerset, BS40 9XA


Coords: 351,352 165,725


Scheme Name:
 A38 Land Referencing

Drawing Name:
 Map referred to in the Bristol Airport Limited (Land at A38 and Downside Road) Compulsory Purchase Order 2020

Drawing No: 194590_PLN_CPO_306.1_D

Rev	Date	Description
-	22.07.2020	First Issue
D	24.07.2020	Amendment to Template and Plot
B	30.07.2020	Plot Amendments
C	14.08.2020	Plot Amendments & Renumbering

Drawn:	PR	
Approved:	OK	
Sheet No:	1 of 1	
Sheet Size:	A3	

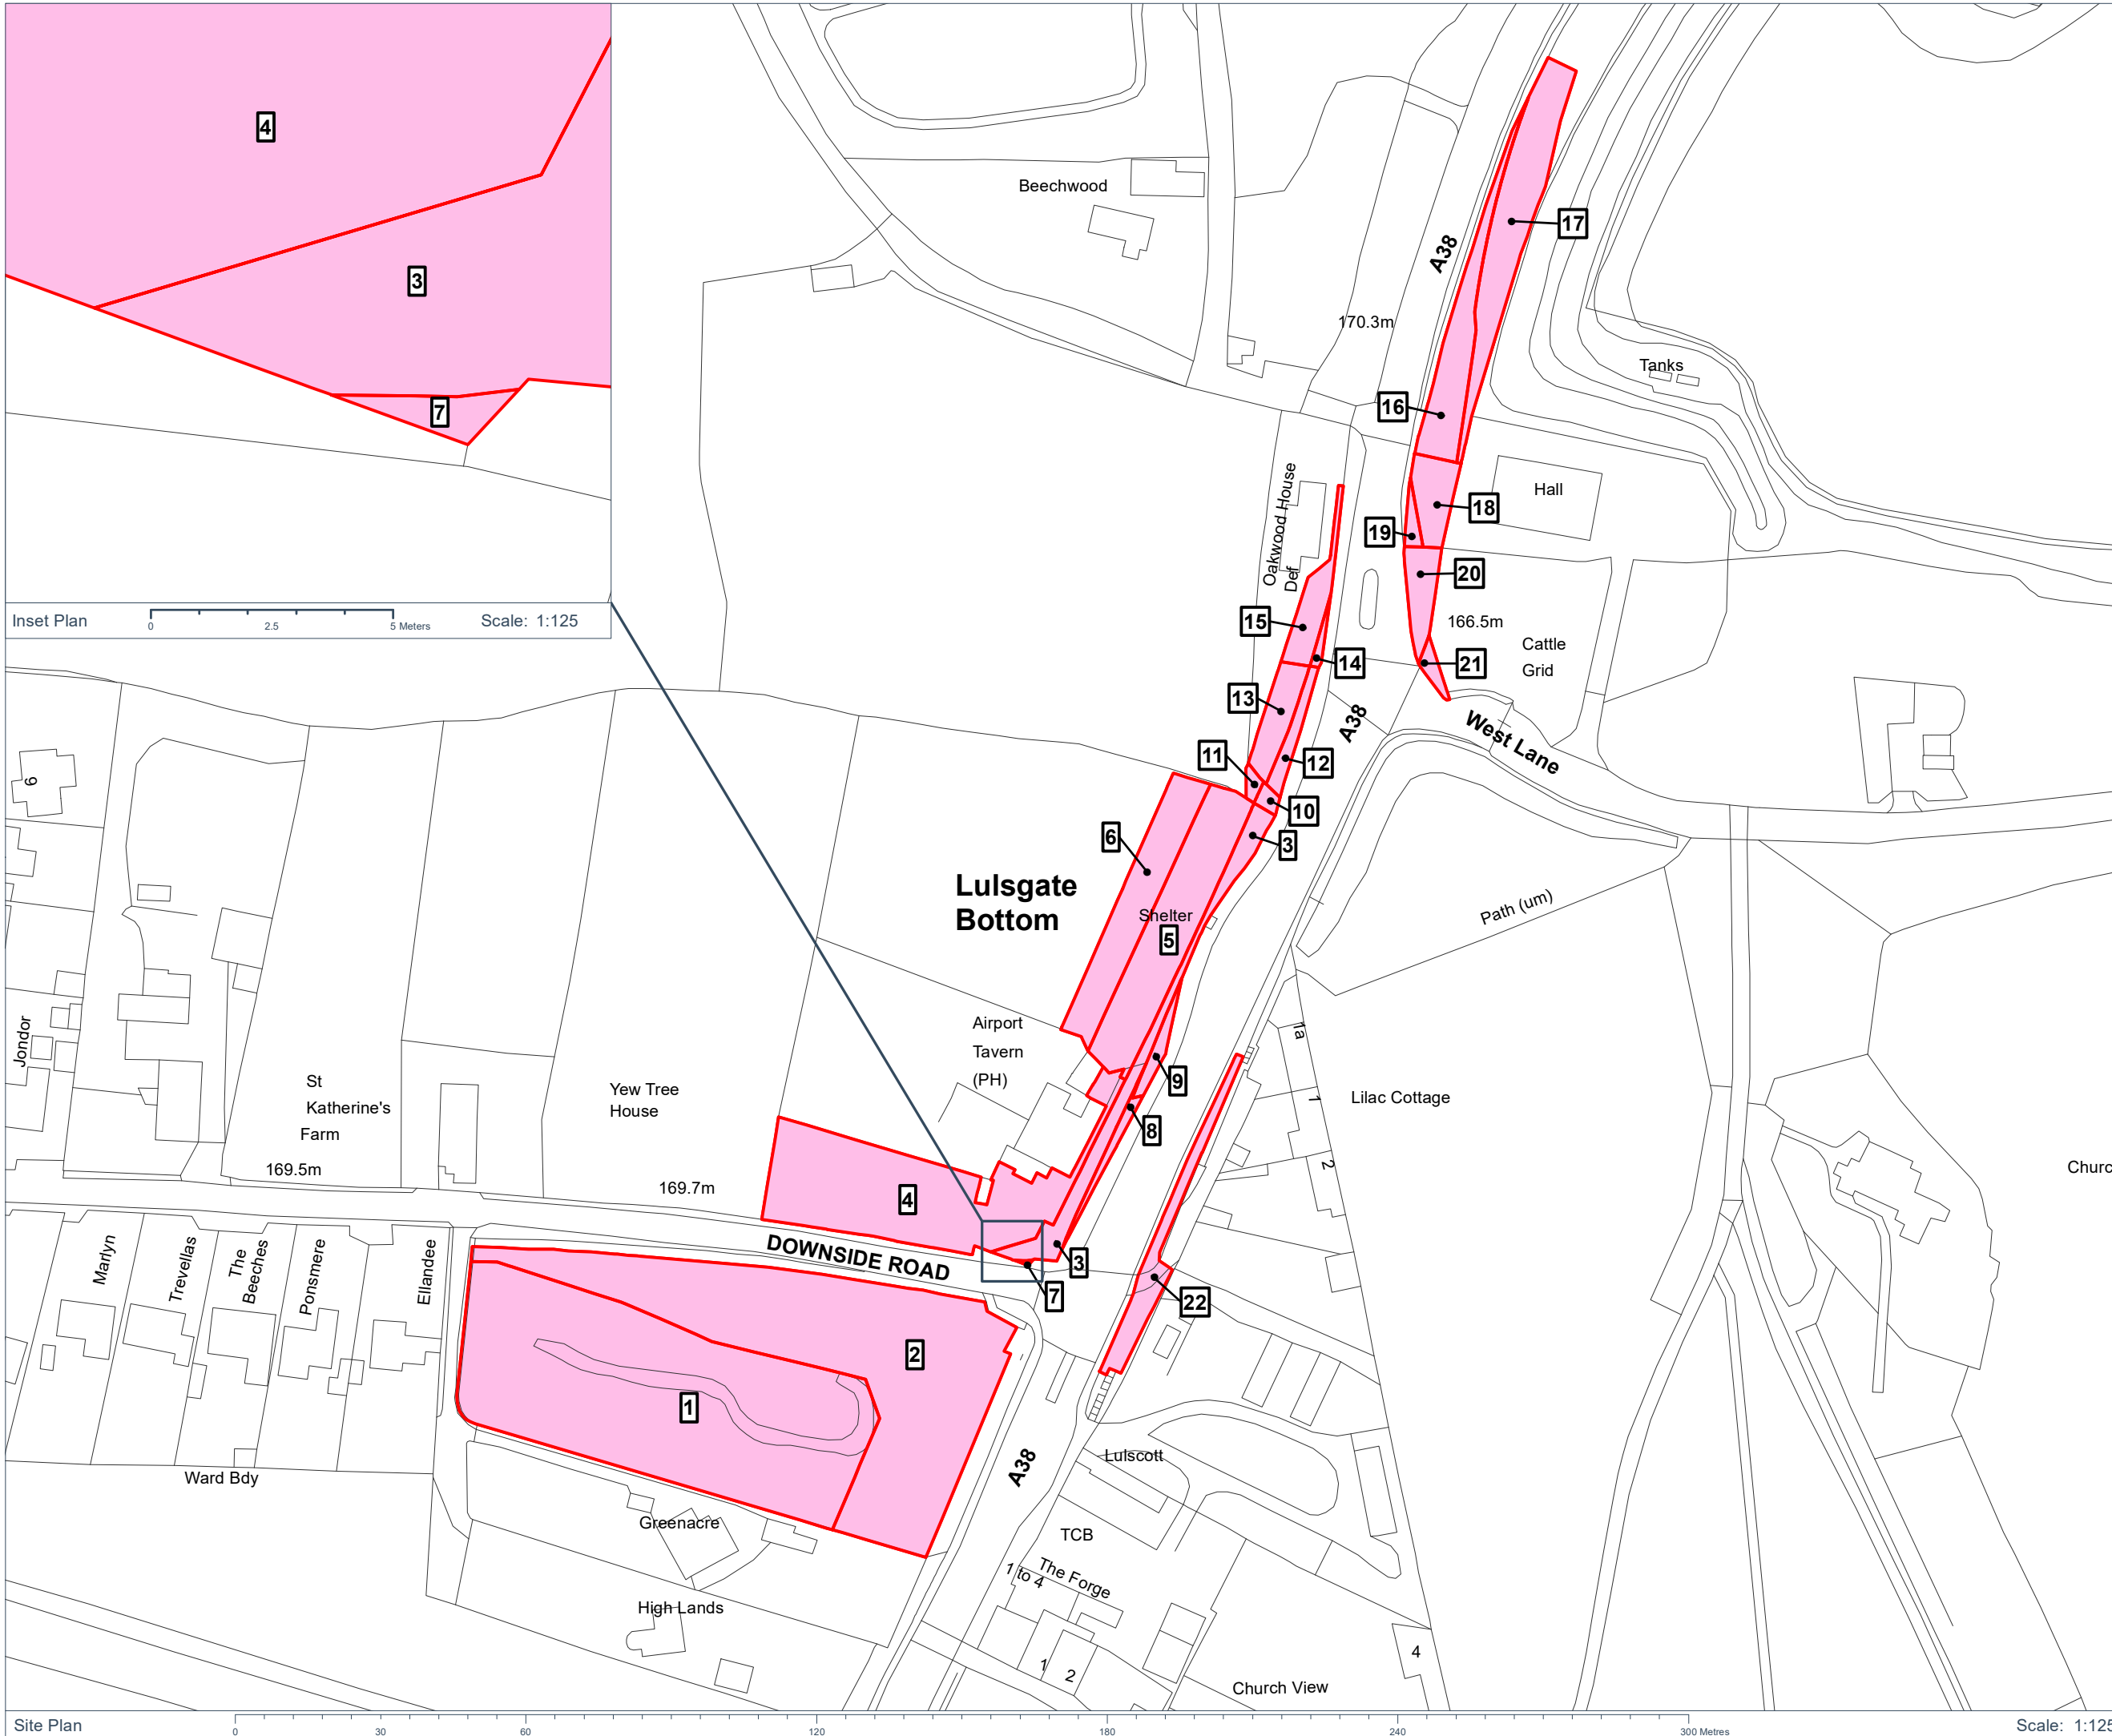

Drawing Location: C:\Users\luis.mendes\Dalcour Maclaren\A38 Land Referencing - Geomatics\01 DM Plans\20200807_194590_CPO_Land_Plans_v4.mxd